


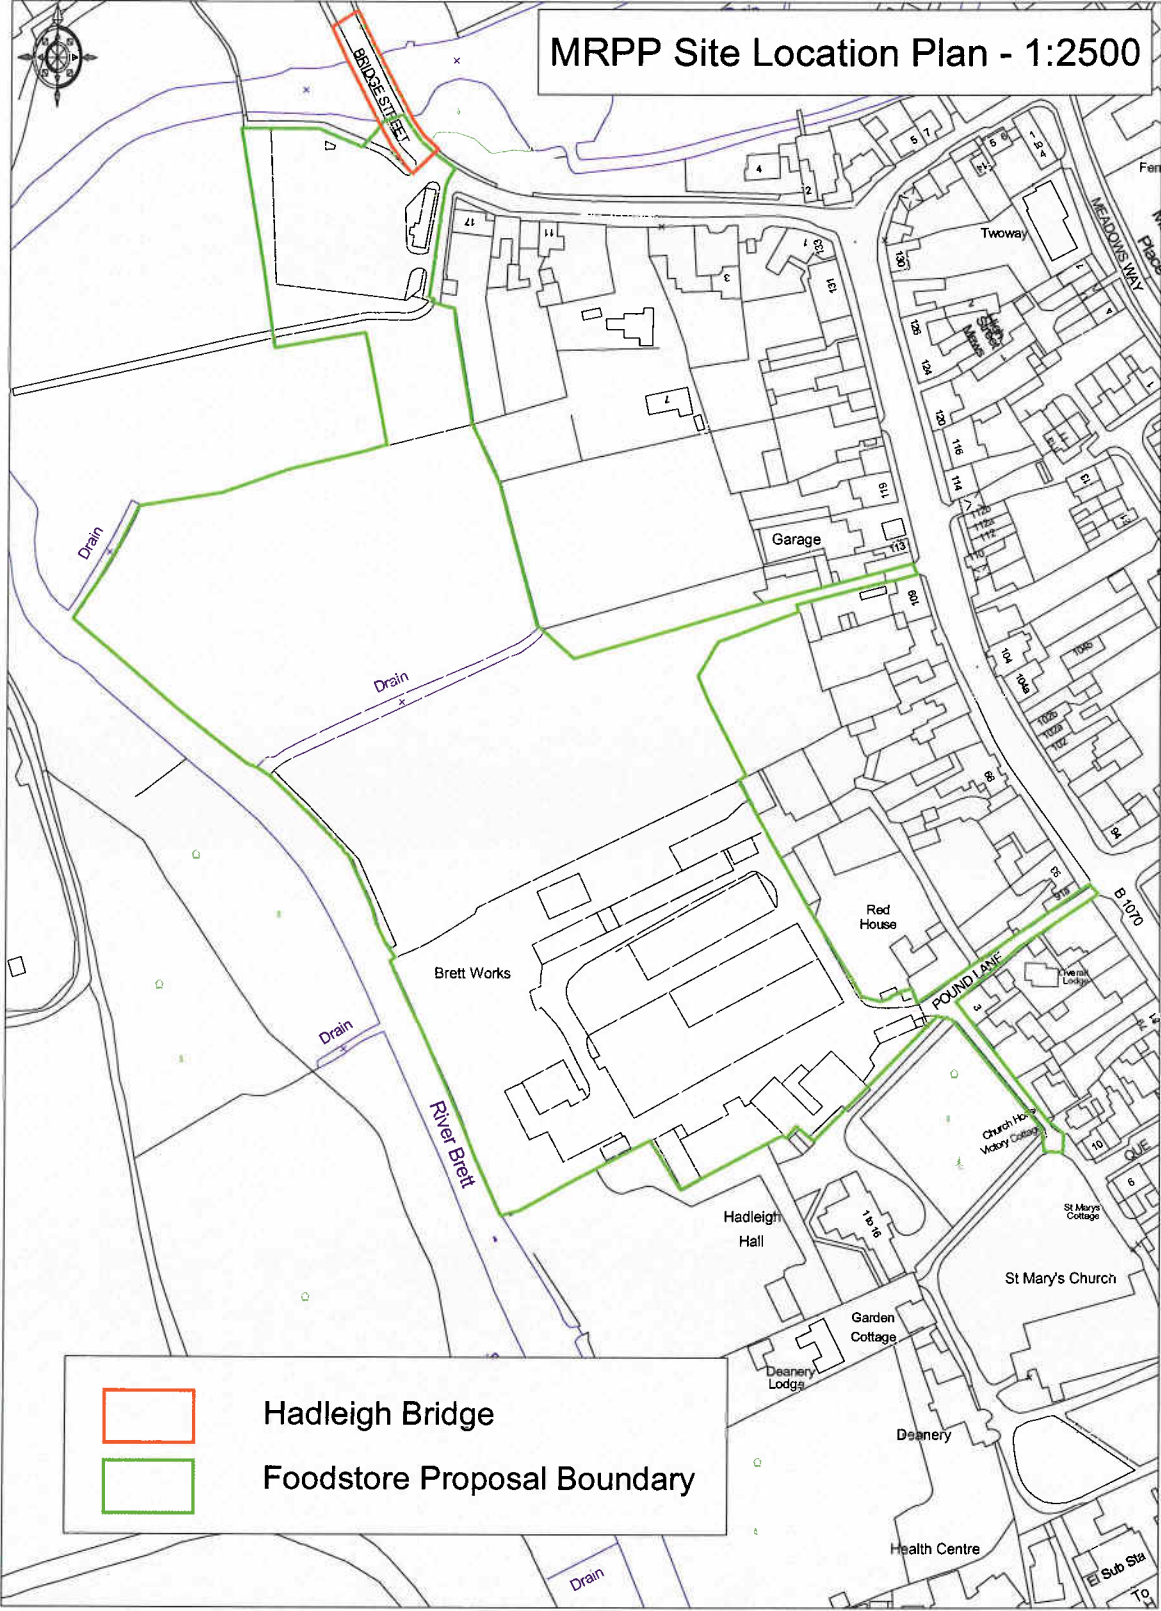

MRPP Site Location Plan - 1:2500



	Hadleigh Bridge
	Foodstore Proposal Boundary

